




**D1 AIR SHAFT & PIPE CHASE ABATEMENT PLAN – C14 & C13**  
H 1 08 SCALE: 1/4" = 1'-0"

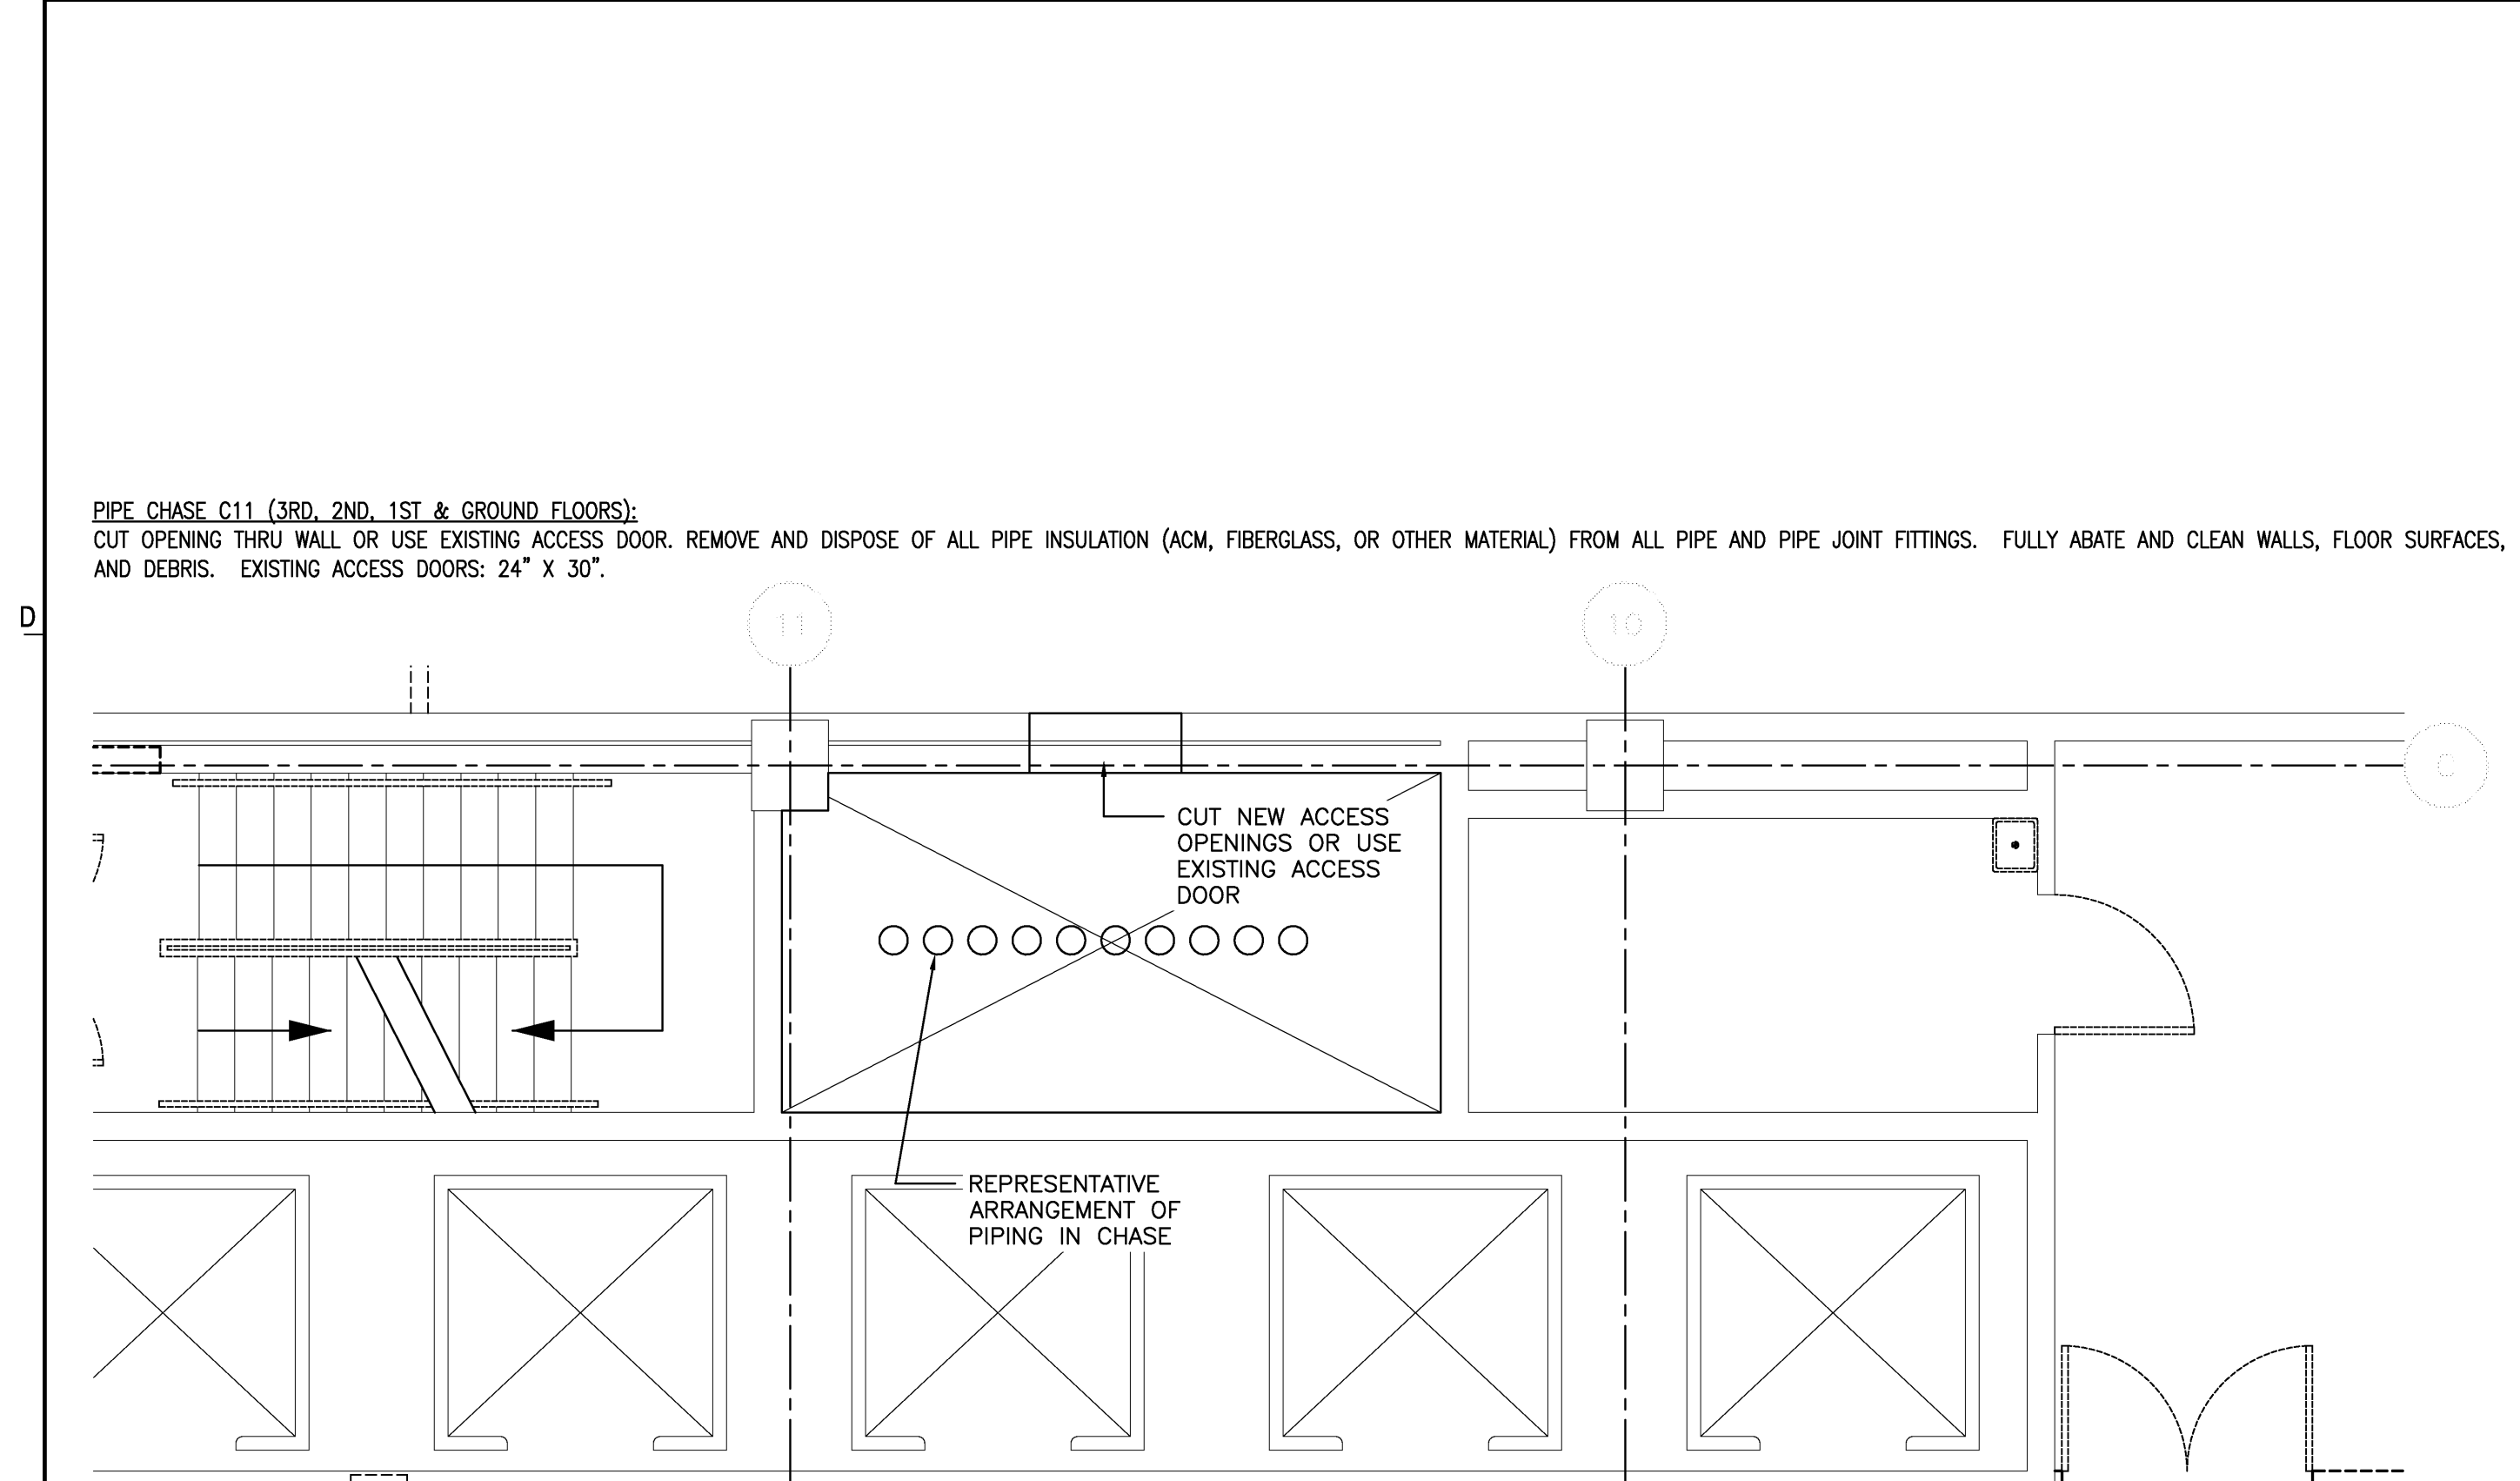


**C1 PIPE CHASE ABATEMENT PLAN – C11**  
H 1 08 SCALE: 1/4" = 1'-0"

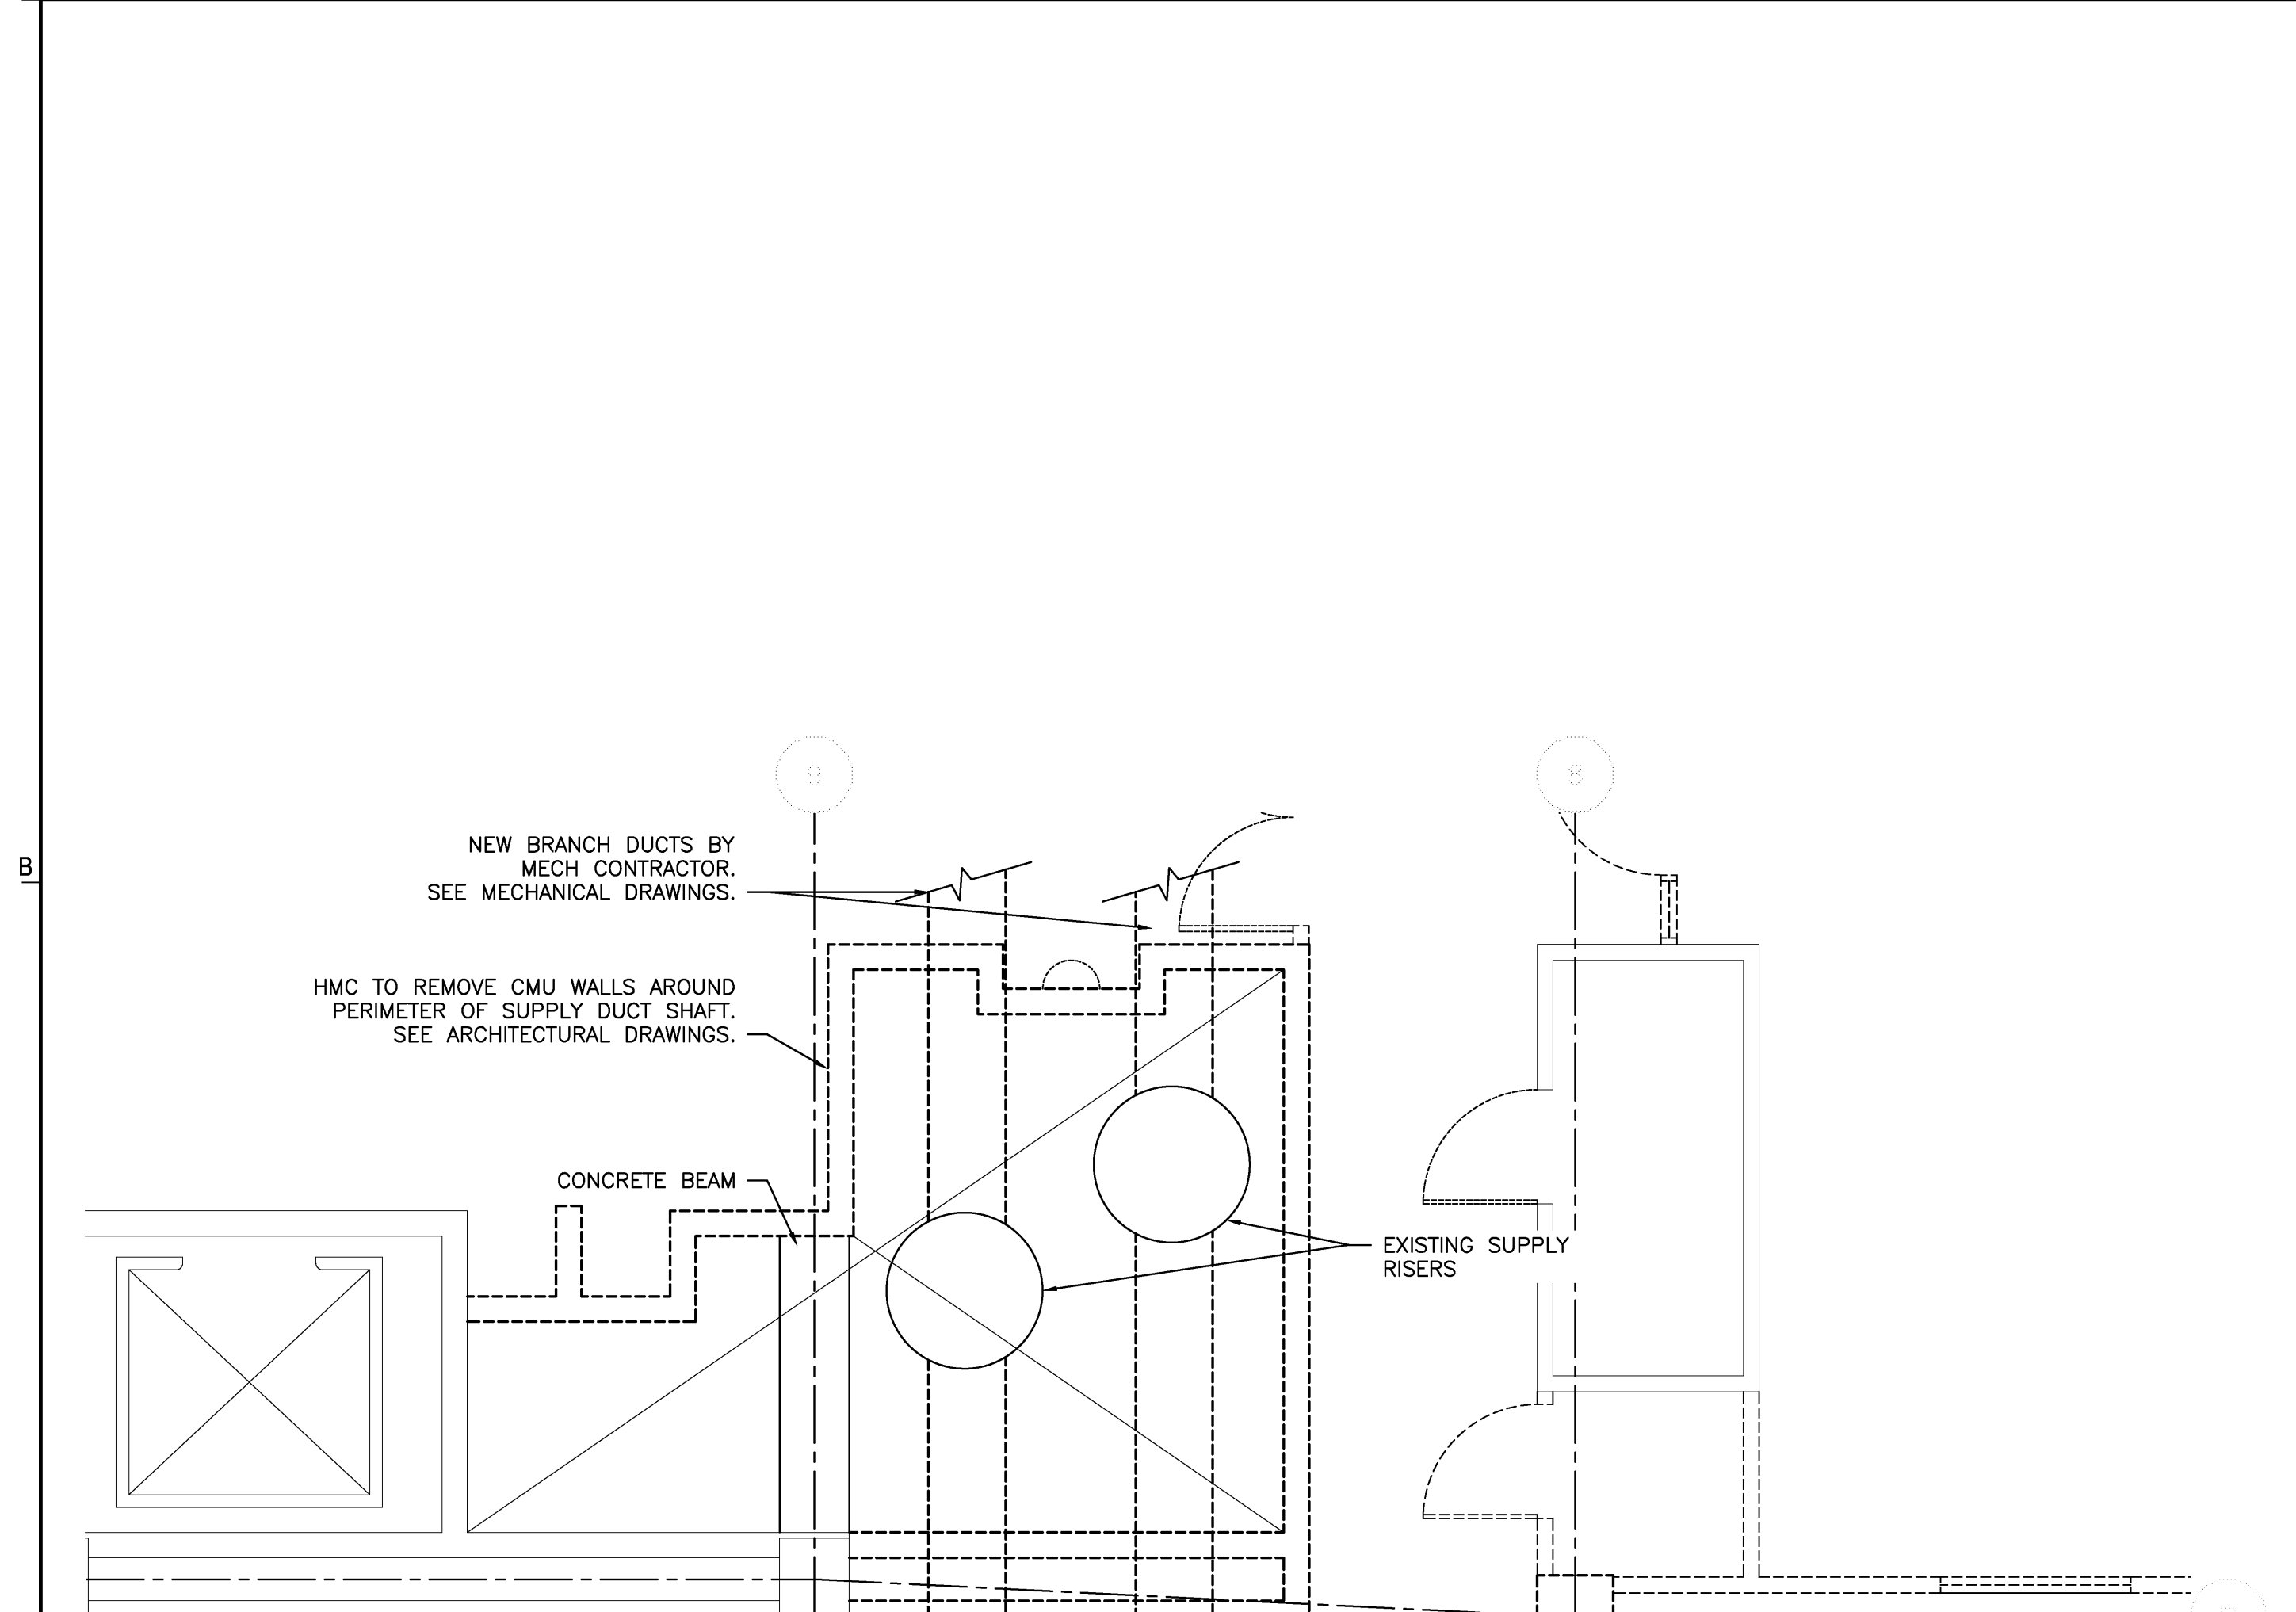


**A1 AIR SHAFT ABATEMENT PLAN – B9**  
H 1 08 SCALE: 1/4" = 1'-0"

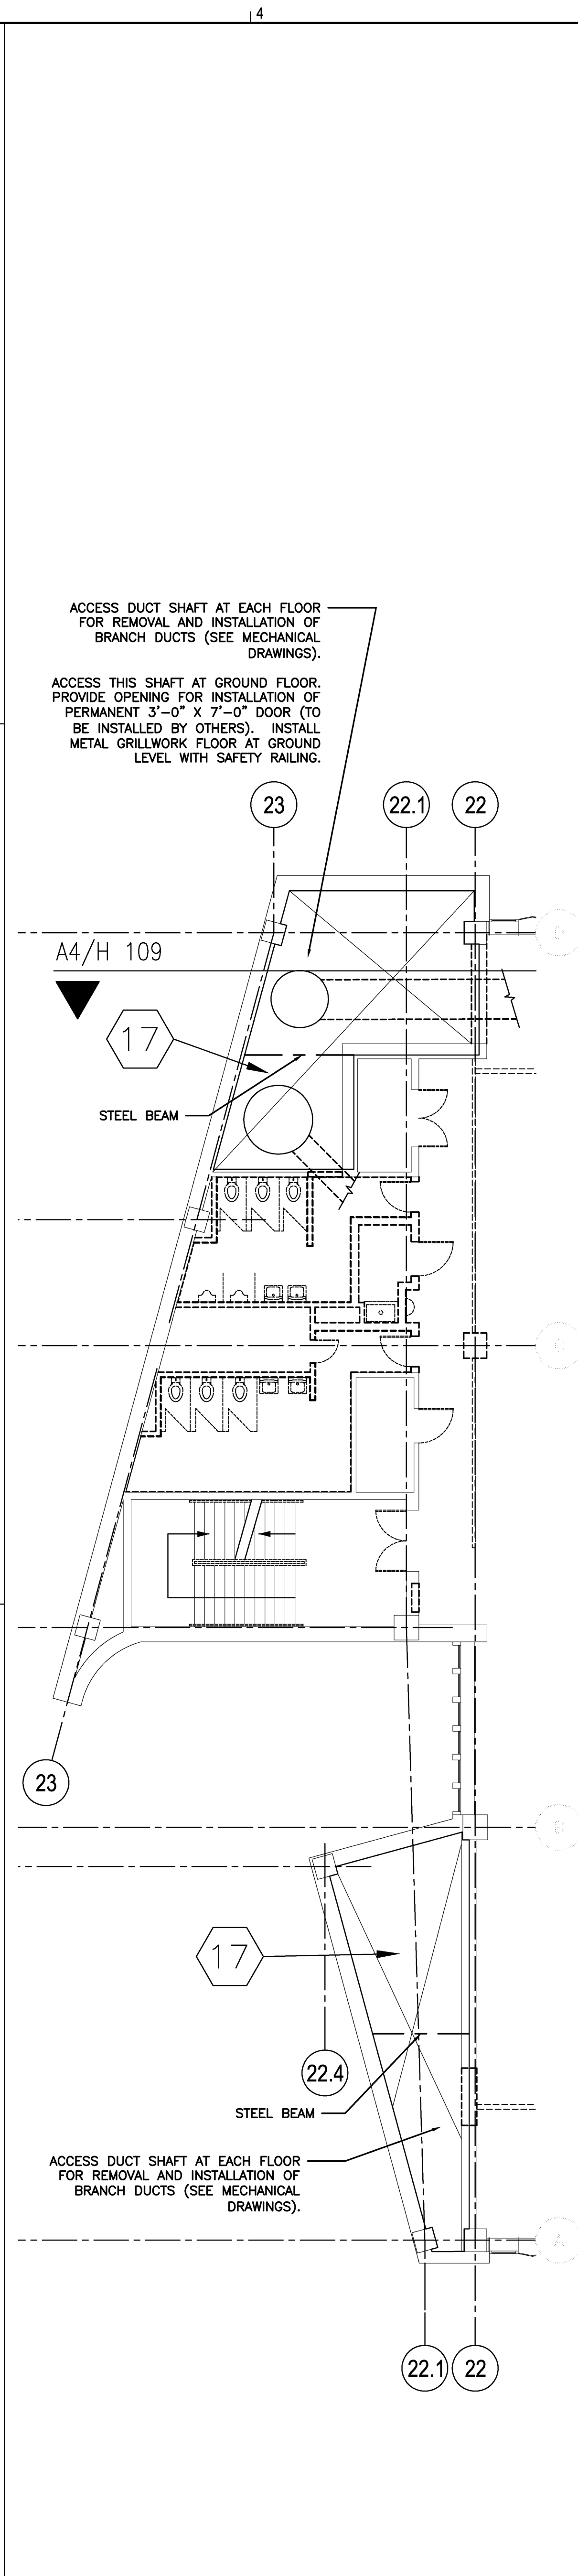

**A3 AIR SHAFT ABATEMENT PLAN – WEST END**  
H 1 08 SCALE: 1/8" = 1'-0"

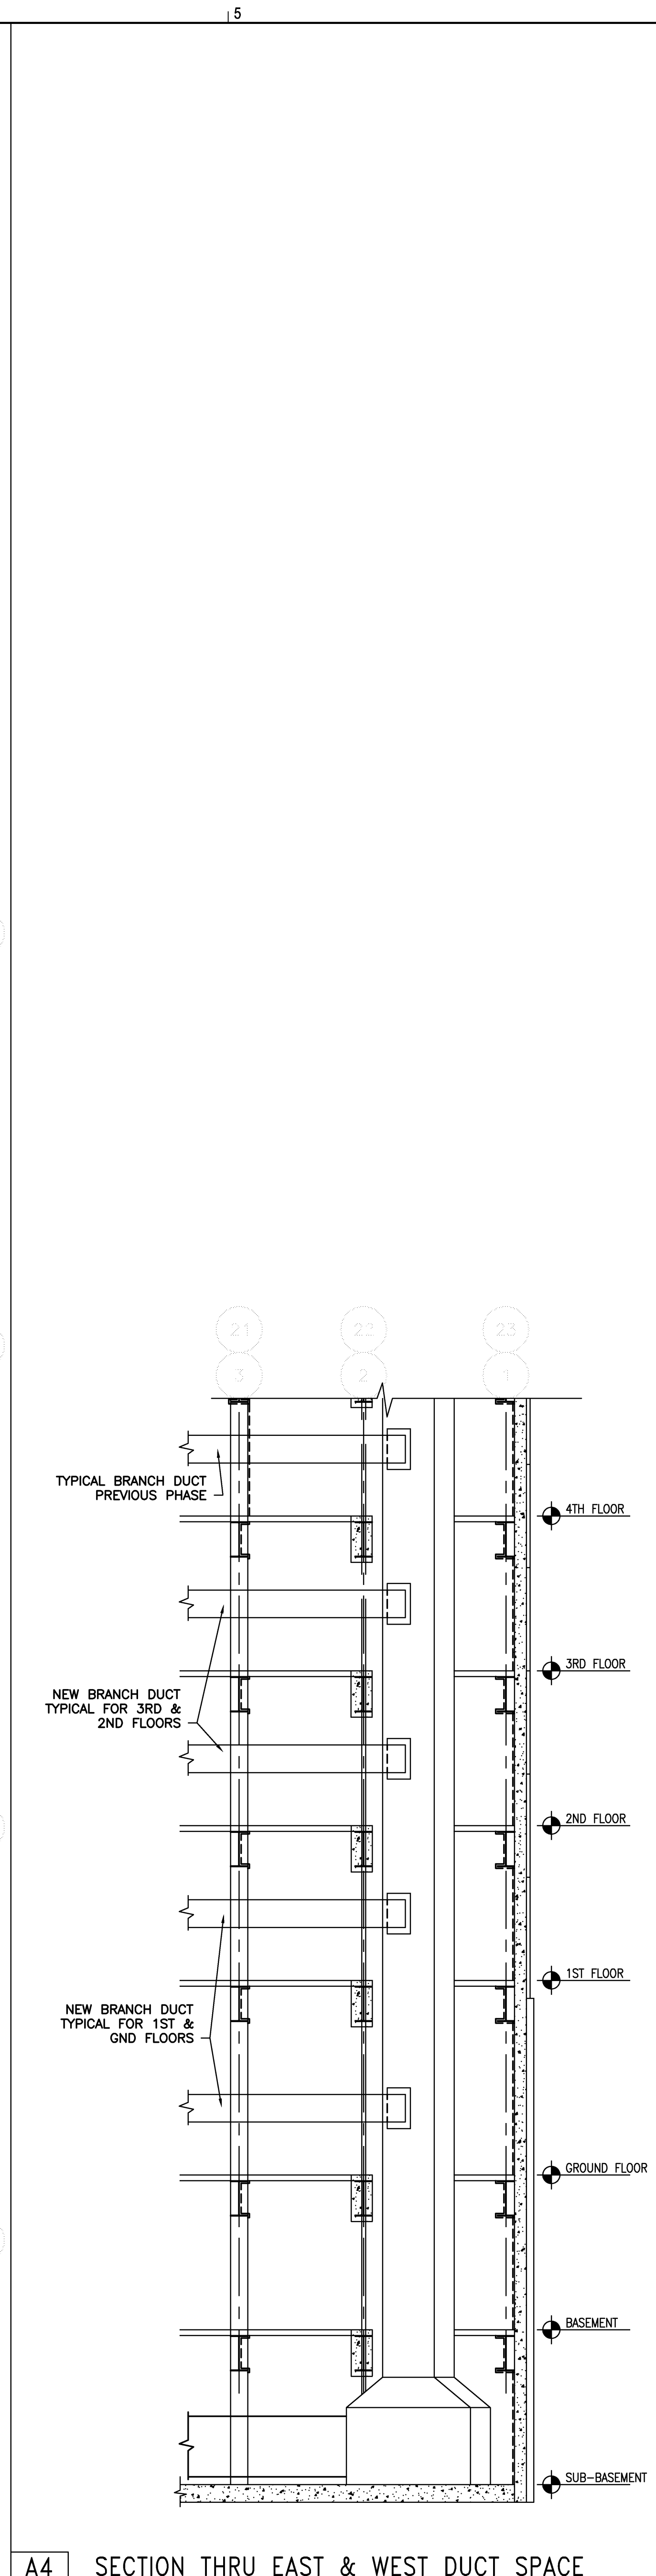

**A4 SECTION THRU EAST & WEST DUCT SPACE**  
H 1 08 SCALE: 1/8" = 1'-0"

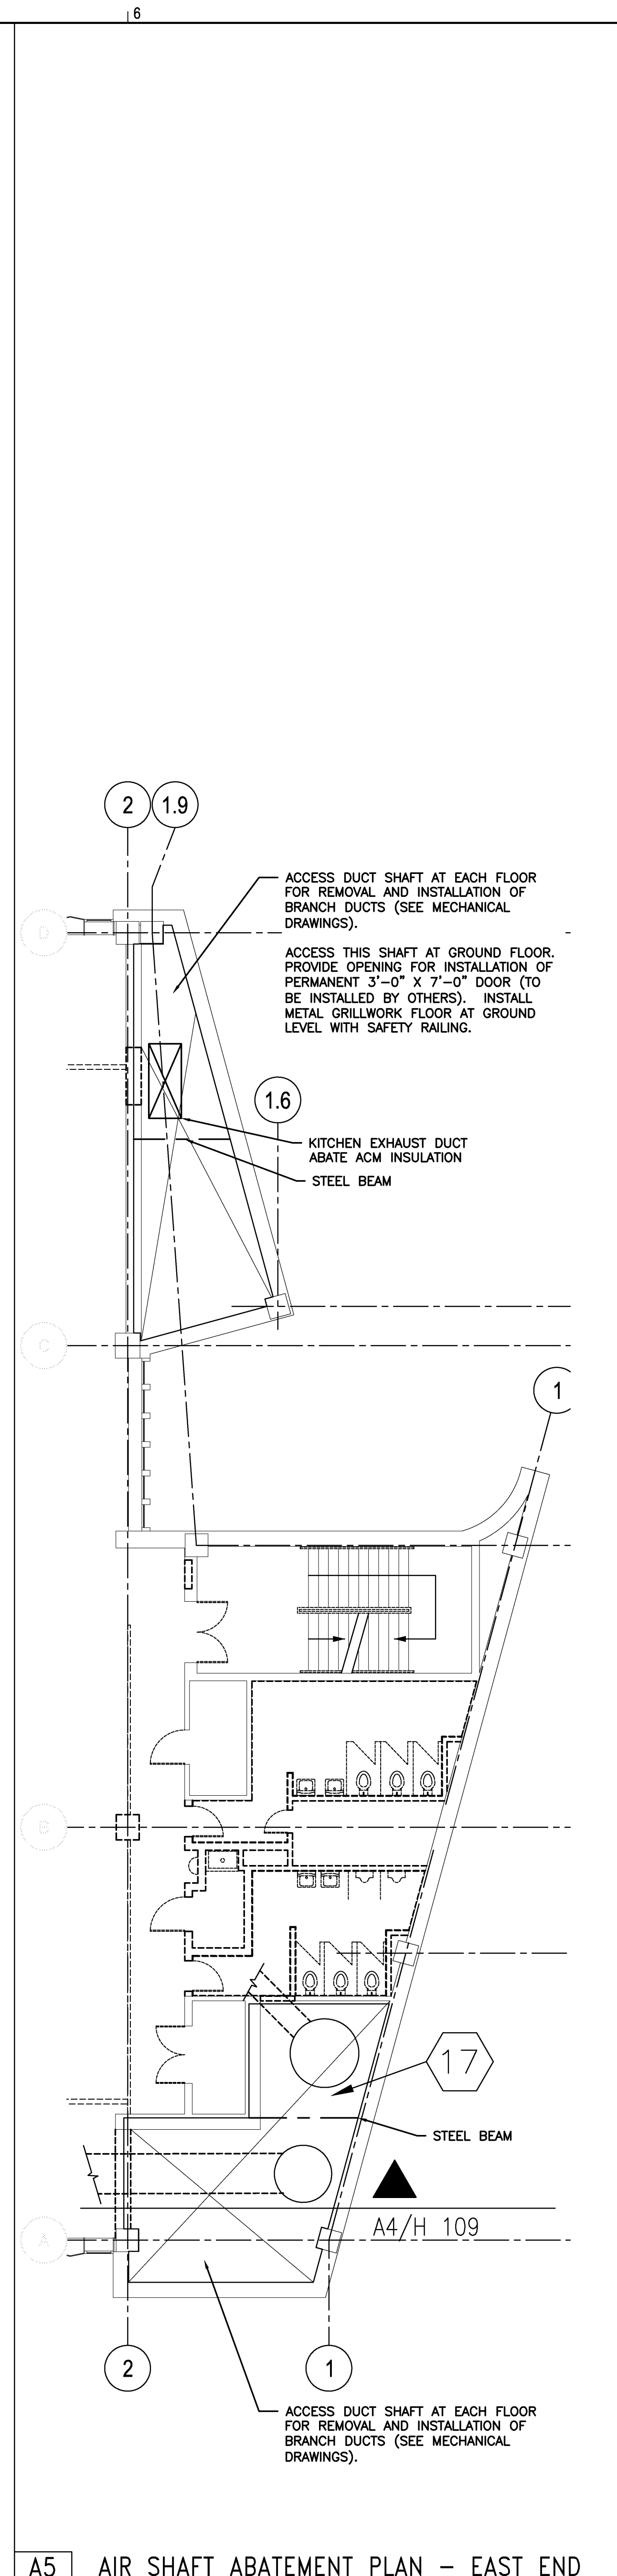

**A5 AIR SHAFT ABATEMENT PLAN – EAST END**  
H 1 08 SCALE: 1/8" = 1'-0"

GENERAL SERVICES ADMINISTRATION		
<b>GSA</b>		
<b>BASE BID AND OPTION BIDS</b>		
<b>BB</b>		
THIS PROJECT INVOLVES A BASE BID AND MULTIPLE OPTIONS AS DEFINED IN THE PROJECT MANUAL. ALL WORK IS CONSIDERED BASE BID BUILDING SHELL CONSTRUCTION TO INCLUDE: DEMO, COMMON SPACE, COLUMN FURRING, PERIMETER WALLS, CEILING LIGHTING, MECHANICAL, FIRE PROTECTION, ELECTRICAL, ETC. UNLESS SPECIFICALLY REFERENCED OTHERWISE IN THE CONTRACT DOCUMENTS. THE REFERENCE ABOVE IDENTIFIES WHICH OPTIONS MAY BE INCLUDED AND REFERENCED ON THIS DRAWING SHEET. ON THE DRAWINGS "BB" CLARIFIES BASE BID CONDITIONS WHILE "OPT 1" IDENTIFIES WORK THAT IS AN OPTION AND THE OPTION NUMBER (SEE PROJECT MANUAL). OPT 1: PBS FIELD OFFICE OPT 2: CAPE CONFERENCE OPT 3: LARGE CONFERENCE OPT 4: NOT USED OPT 5: CHILDCARE ENTRANCE OPT 6: NOT USED OPT 7: NOT USED OPT 8: FIRST FLOOR SIGNAGE OPT 9: ESCALATOR BACK WALL/CLAD OPT 10: SLOPED CEILINGS IN THE ANNEX OPT 11: RECYCLING CONTAINERS OPT 12: DOCK TOILETS OPT 13: UNDERGROUND CISTERN OPT 14: GREEN ROOF IMPROVEMENTS OPT 15: NOT USED OPT 16: FLUSH VALVES/LOW FLOW FIXTURES		
ARCHITECT	SANTÉE BECKER ASSOCIATES 8700 SOUTHERN RD. STE 101 SHAWNEE MISSION, KS 66202 (913) 362-1800	
LANDSCAPE ARCHITECT	YOUNG + DRING LANDSCAPE ARCHITECTURE 8444 MARITY OVERLAND PARK, KS 66212 (913) 642-9984	
STRUCTURAL, SEISMIC, BASE, AND CIVIL CONSULTANT	WALTER P. MOORE 820 MAIN ST., 10TH FLOOR KANSAS CITY, MO 64105 (816) 701-2160	
HAZARDOUS MATERIALS CONSULTANT	KINGSTON ENVIRONMENTAL SERVICES 15450 HANGER ROAD KANSAS CITY, MO 64147 (816) 524-8811	
MECHANICAL CONSULTANT	W.L. CASSELL & ASSOCIATES 1600 BALTIMORE AVE #300 KANSAS CITY, MO 64108 (816) 845-8457	
ASSOCIATE ARCHITECT	GASTINGER WALKER HARDEN ARCHITECTS 817 WYANDOTTE KANSAS CITY, MO 64105 (816) 421-8200	
ARCHITECT	HELIIX / ARCHITECTURE + DESIGN 1629 WALNUT KANSAS CITY, MO 64108 (816) 300-0300	
<b>GSA</b>	GENERAL SERVICES ADMINISTRATION PUBLIC BUILDINGS SERVICE	
CERTIFICATIONS		
KEY PLAN		
REVISION NOTES	Mark	Date
	Description	
GRAPHIC SCALE		
CONTRACTORS	A / E CON. NO.	GS-06P-00-GZC-0007
	A / E TASK NO.	
CONTRACTORS	CONS. CONTR.	GS-06P-05-GZC-0013
	CONS. WORK	
CONTRACTORS	PRIME A / E	HELIIX / ARCHITECTURE + DESIGN
	SUB A / E	GASTINGER WALKER HARDEN ARCHITECTS
BUILDING	NAME	RICHARD BOLLING FEDERAL BUILDING
	STREET	801 E. 12TH STREET
BUILDING	CITY/ST./ZIP	KANSAS CITY, MO 64106
	BUILDING NO.	M00127ZZ
BUILDING	OTHER BUILDING NOs	
	FACILITY CODE	
PROJECT	PROJECT TITLE	PHASE IV RENOVATION
	PROJECT DESCRIPTION	
PROJECT	PROJECT NO.	00000
	SUBMISSION	100% CONSTRUCTION DOCUMENTS
DRAWING	SUB. DATE	05.19.10
	DRAWING TITLE	MISC ABATEMENT SECTS & DTLs
DRAWING	FILE NAME	H-108
	FLOOR NO.	
DRAWING	DRAWN BY	JNC DATE DRAFTED: 05.18.10
	CHECKED BY	EAR SHEET SIZE: 30 x 42
DRAWING	DRAWING NO.	H 1 08
	DISCIPLINE	SHEET TYPE
DRAWING	SHEET	407 OF 620
	SEQUENCE	